
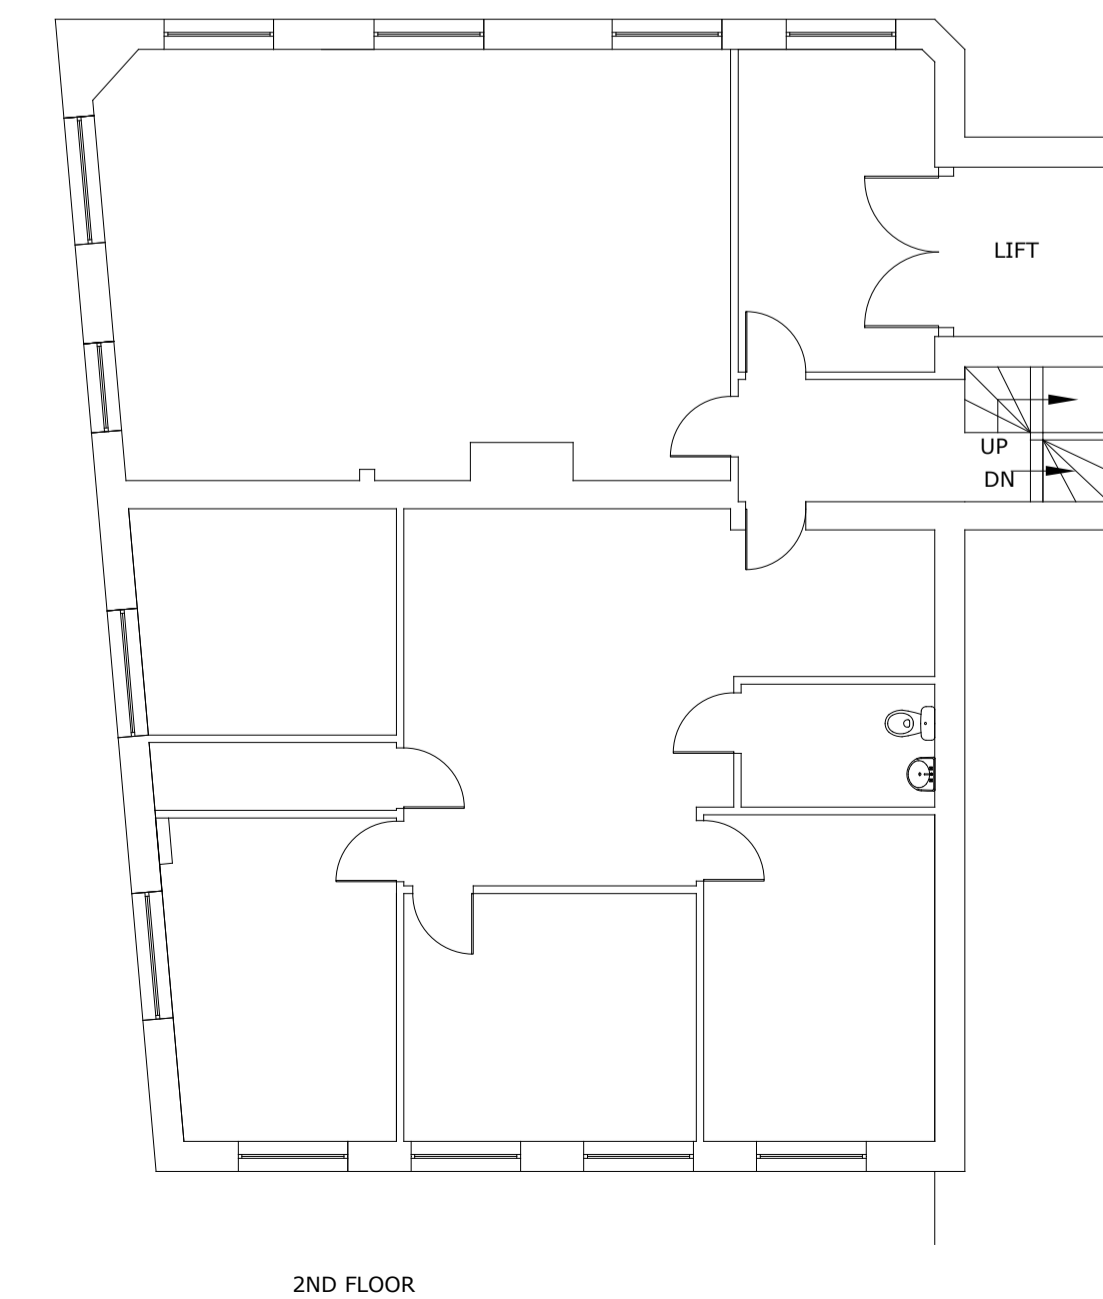
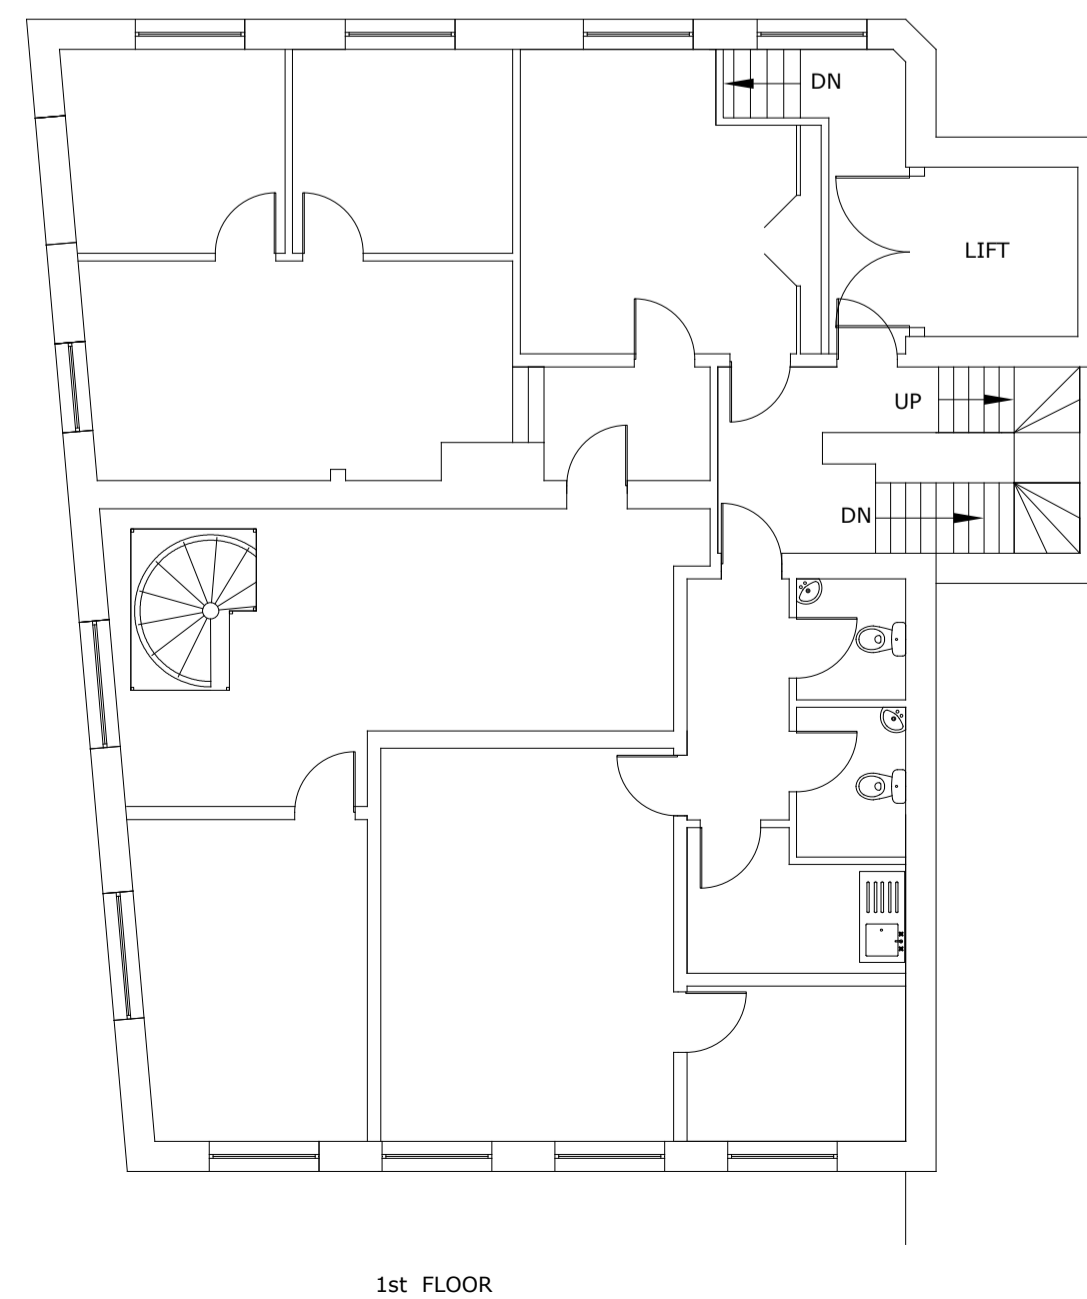
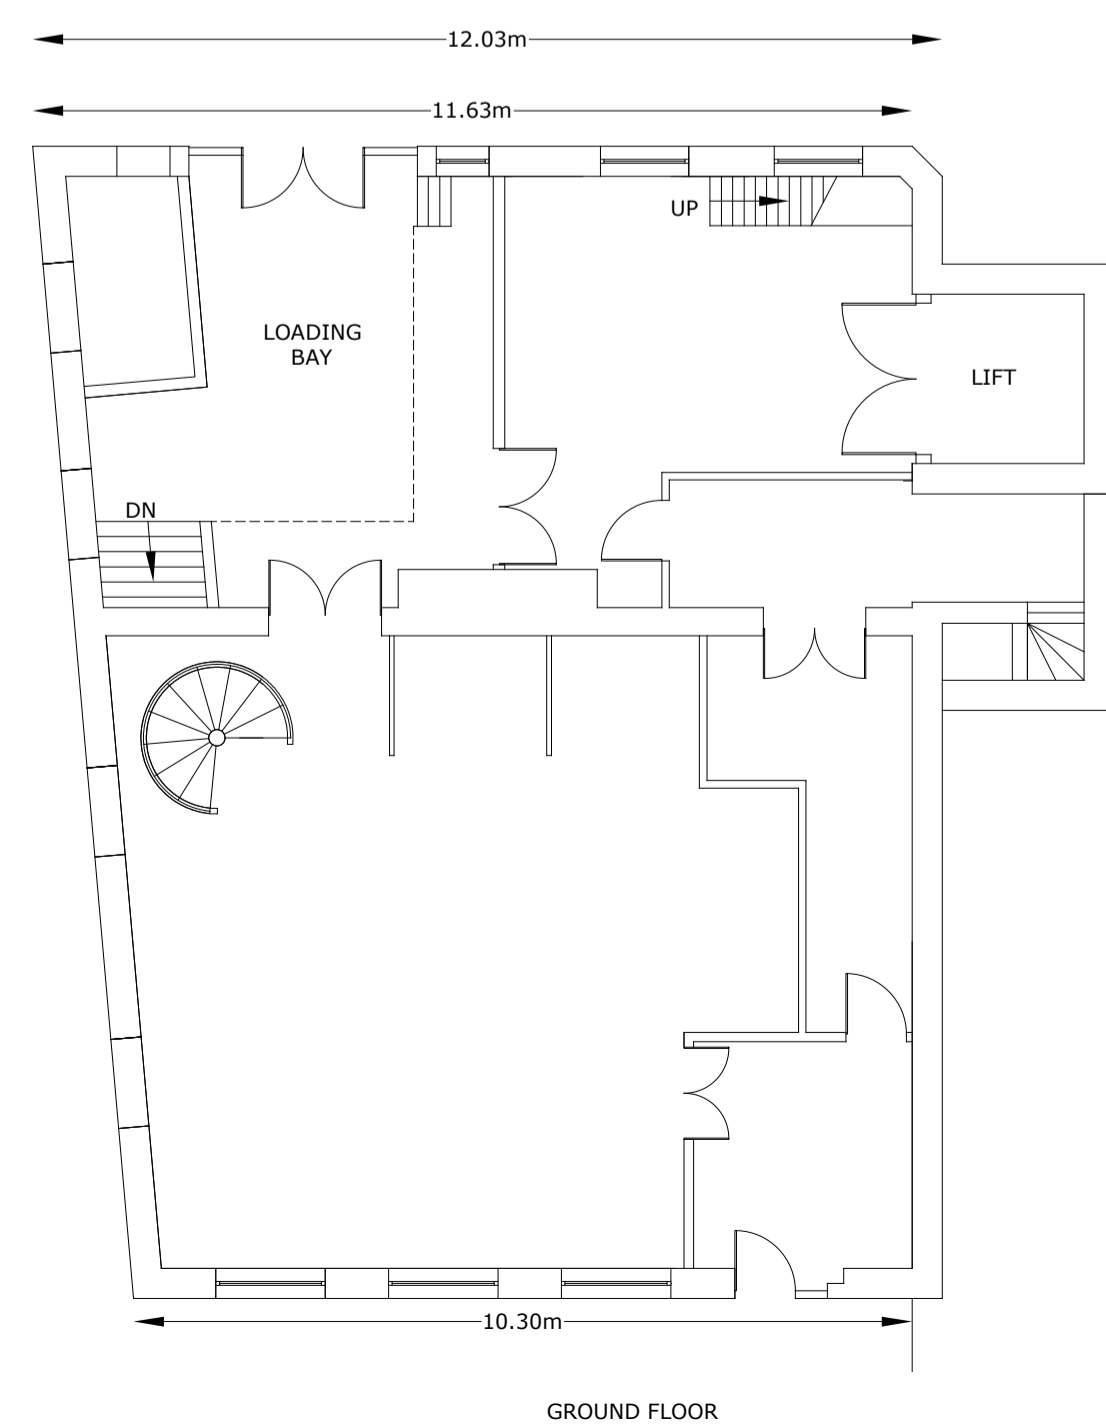
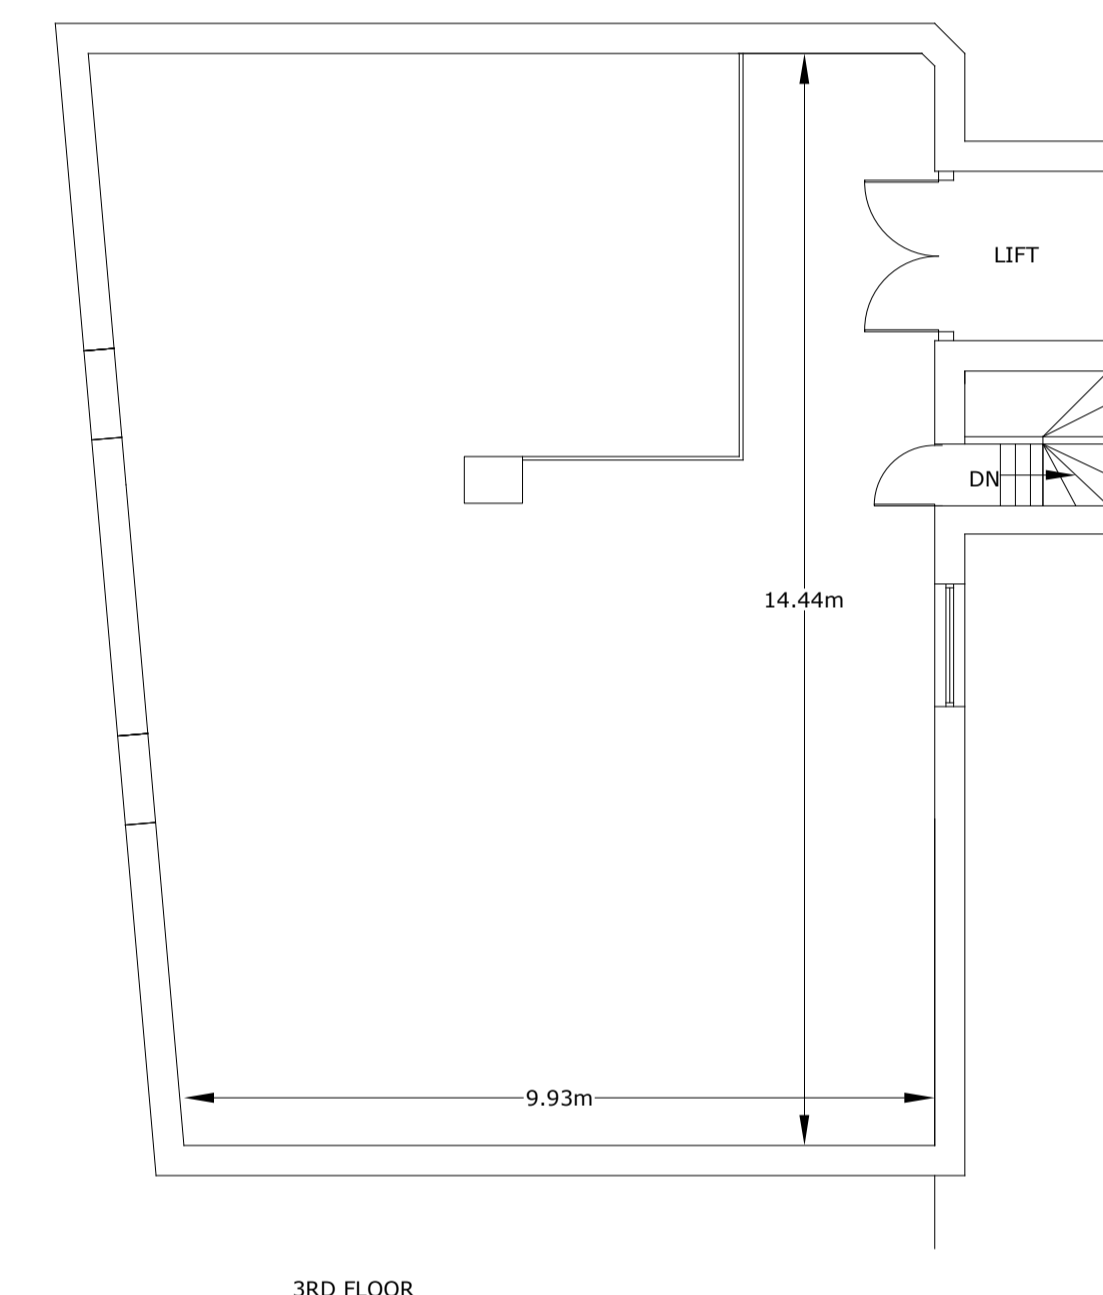
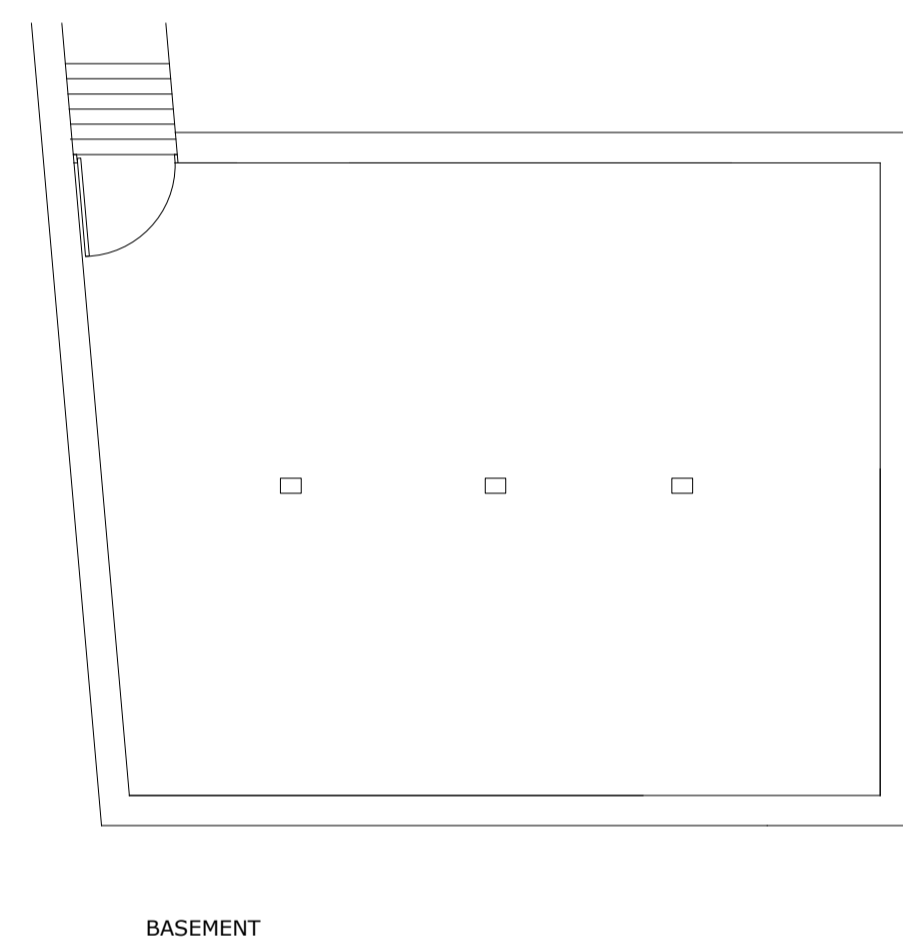


NOTE

Plans produced for the purpose stated below only.

This drawing is the copyright of HH CAD Plans ©

Land Registry Plan  
 Marketing Plan  
 Measured Survey ✓  
 Space Planning  
 CAD Re-draw From Hard Copy

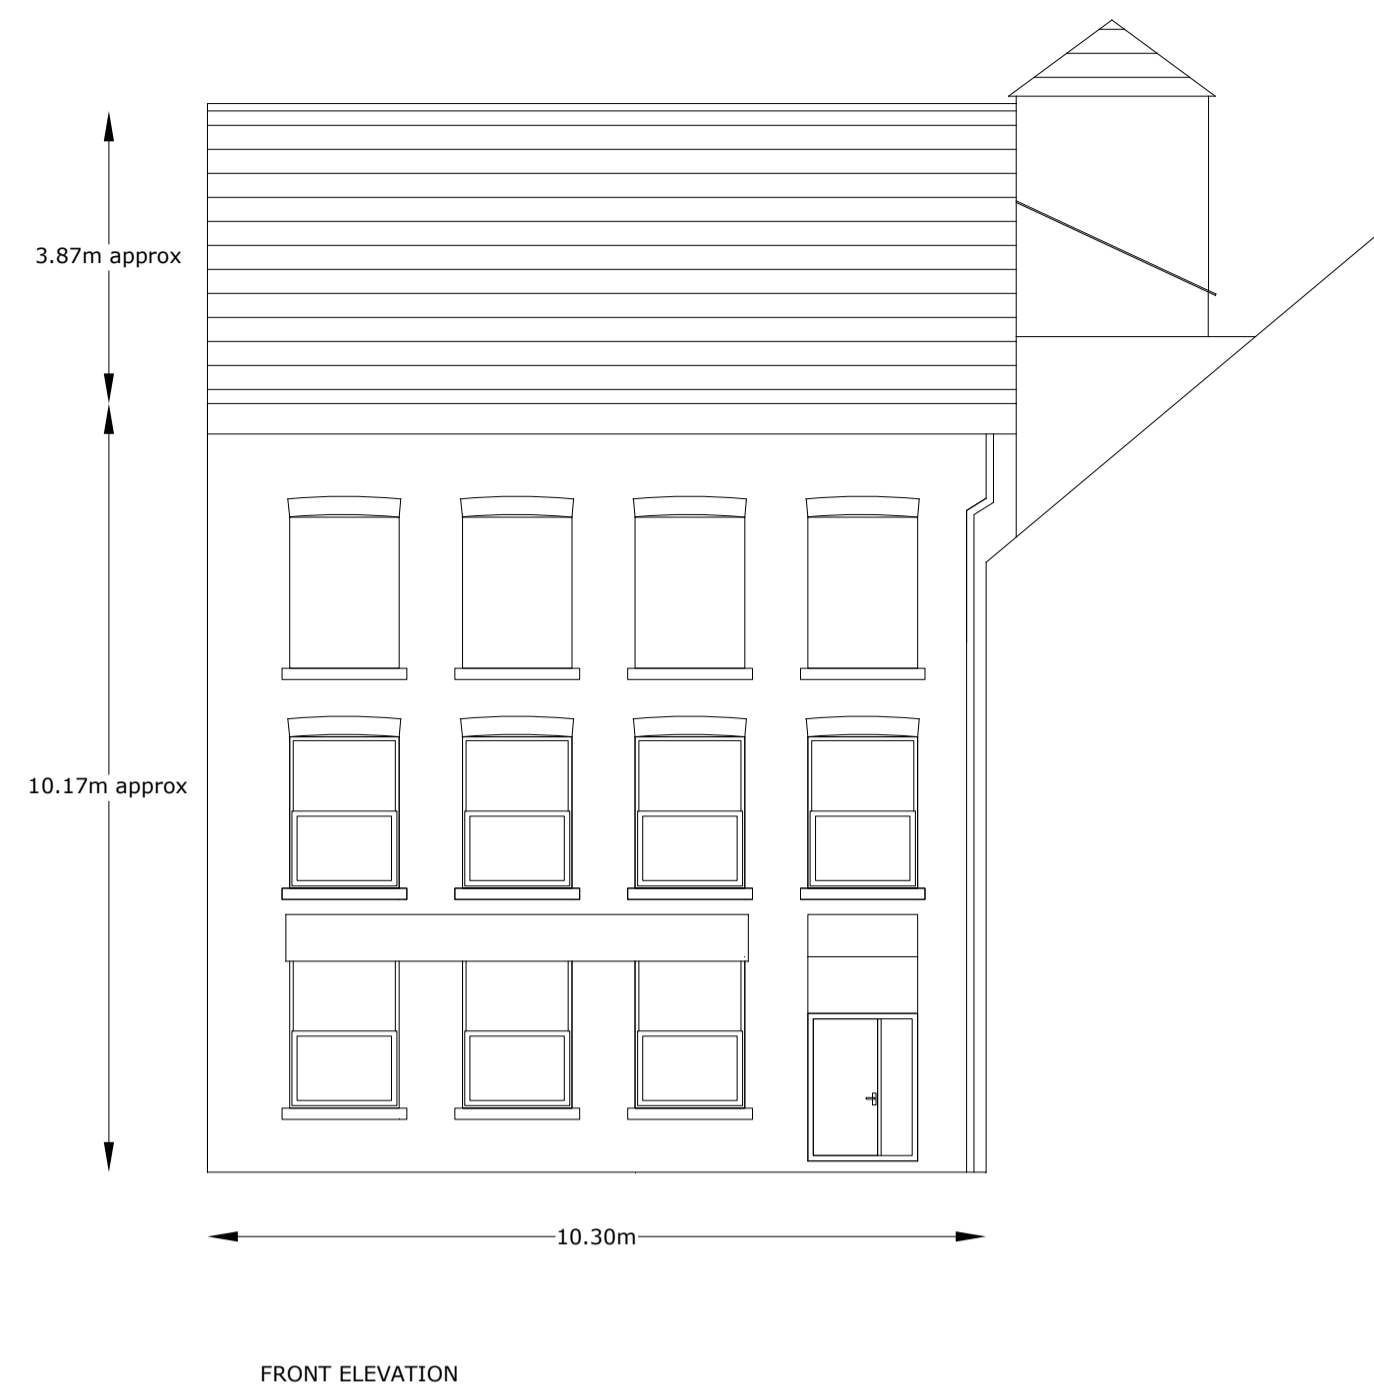

Address  
 21 Thornhill Street  
 Wakefield

Title  
 Floor Plans & Elevations

Project Number  
 11167

Drawing Number  
 50354

Revision A

Scale: 1 to 100

Date: 13-06-17  
 Drawn By  
 HMH

Client:  
 Prime Developments  
 Northern Limited