

**NOTE**

Plans produced for the purpose stated below only.

This drawing is the copyright of HH CAD Plans ©

Land Registry Plan  
 Marketing Plan  
 Measured Survey ✓  
 Space Planning  
 CAD Re-draw From Hard Copy

GIA		
	Sq M	Sq Ft
GF	289.9	3120.5
FF	97.7	1051.6
	<b>387.6</b>	<b>4172.1</b>

NIA		
	Sq M	Sq Ft
GF	264.7	2849.2
FF	84.7	911.7
	<b>349.4</b>	<b>3760.9</b>



Address  
 Medical Centre  
 100 Rotherham Road  
 Barnsley  
 S71 1UT

Title

Floor Plans

Project Number  
 11175

Drawing Number  
 50359

Revision A


Scale: 1 to 100

Date: 14-08-17


Drawn By  
 HMH

Client:

Chris Rowlands & Co.

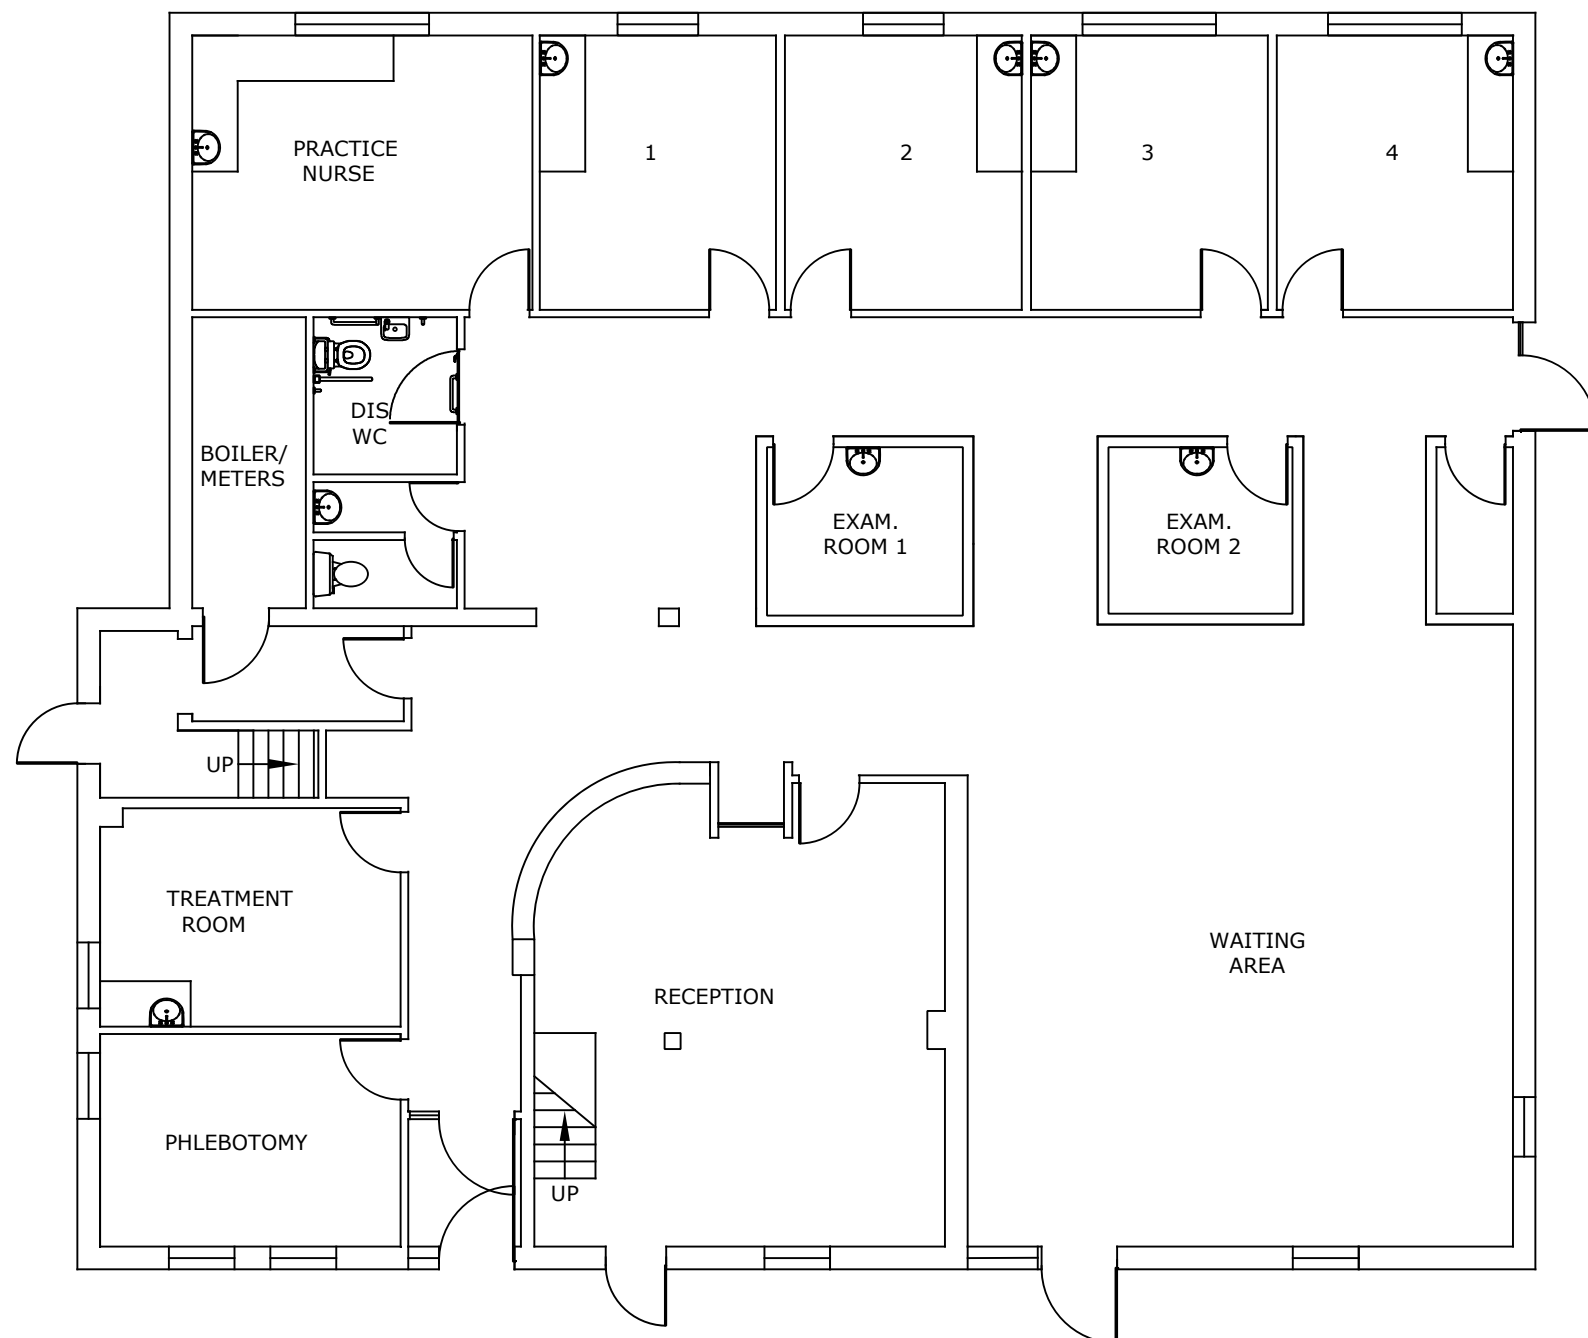

GROUND FLOOR

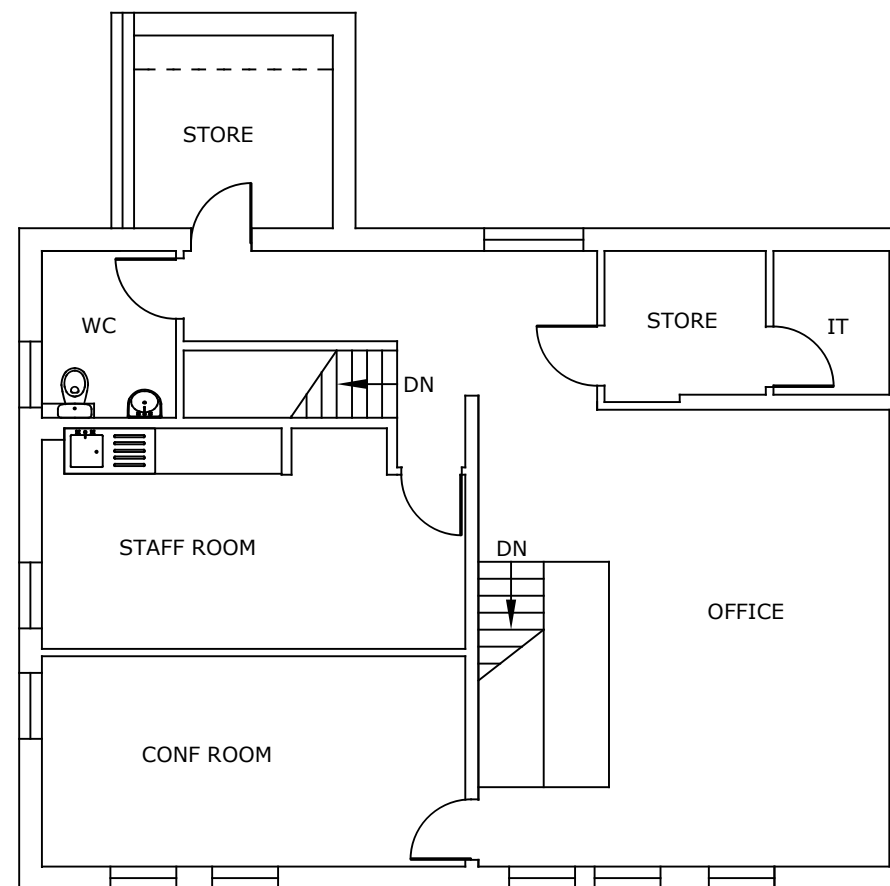

FIRST FLOOR