

NOTE

Plans produced for the purpose stated below only.

This drawing is the copyright of HH CAD Plans ©

Land Registry Plan
Marketing Plan
Measured Survey
Space Planning
CAD Re-draw From Hard Copy ✓

- Fed
- Pain Management
- One Health
- SWFT
- Cafe



www.hccadplans.co.uk
hccadplans@gmail.com
07768 310686

Address
Oaks Park Medical Centre
Thornton Road
Kendray
Barnsley, S70 3NE

Title

Floor Plans
Ground & First Floors

Project Number
11162

Drawing Number
50348


Revision A

Scale: 1 to 200


Date: 18-04-17

Drawn By
HMH

Client:
Smiths Chartered Surveyors
14 Regent Street, Barnsley

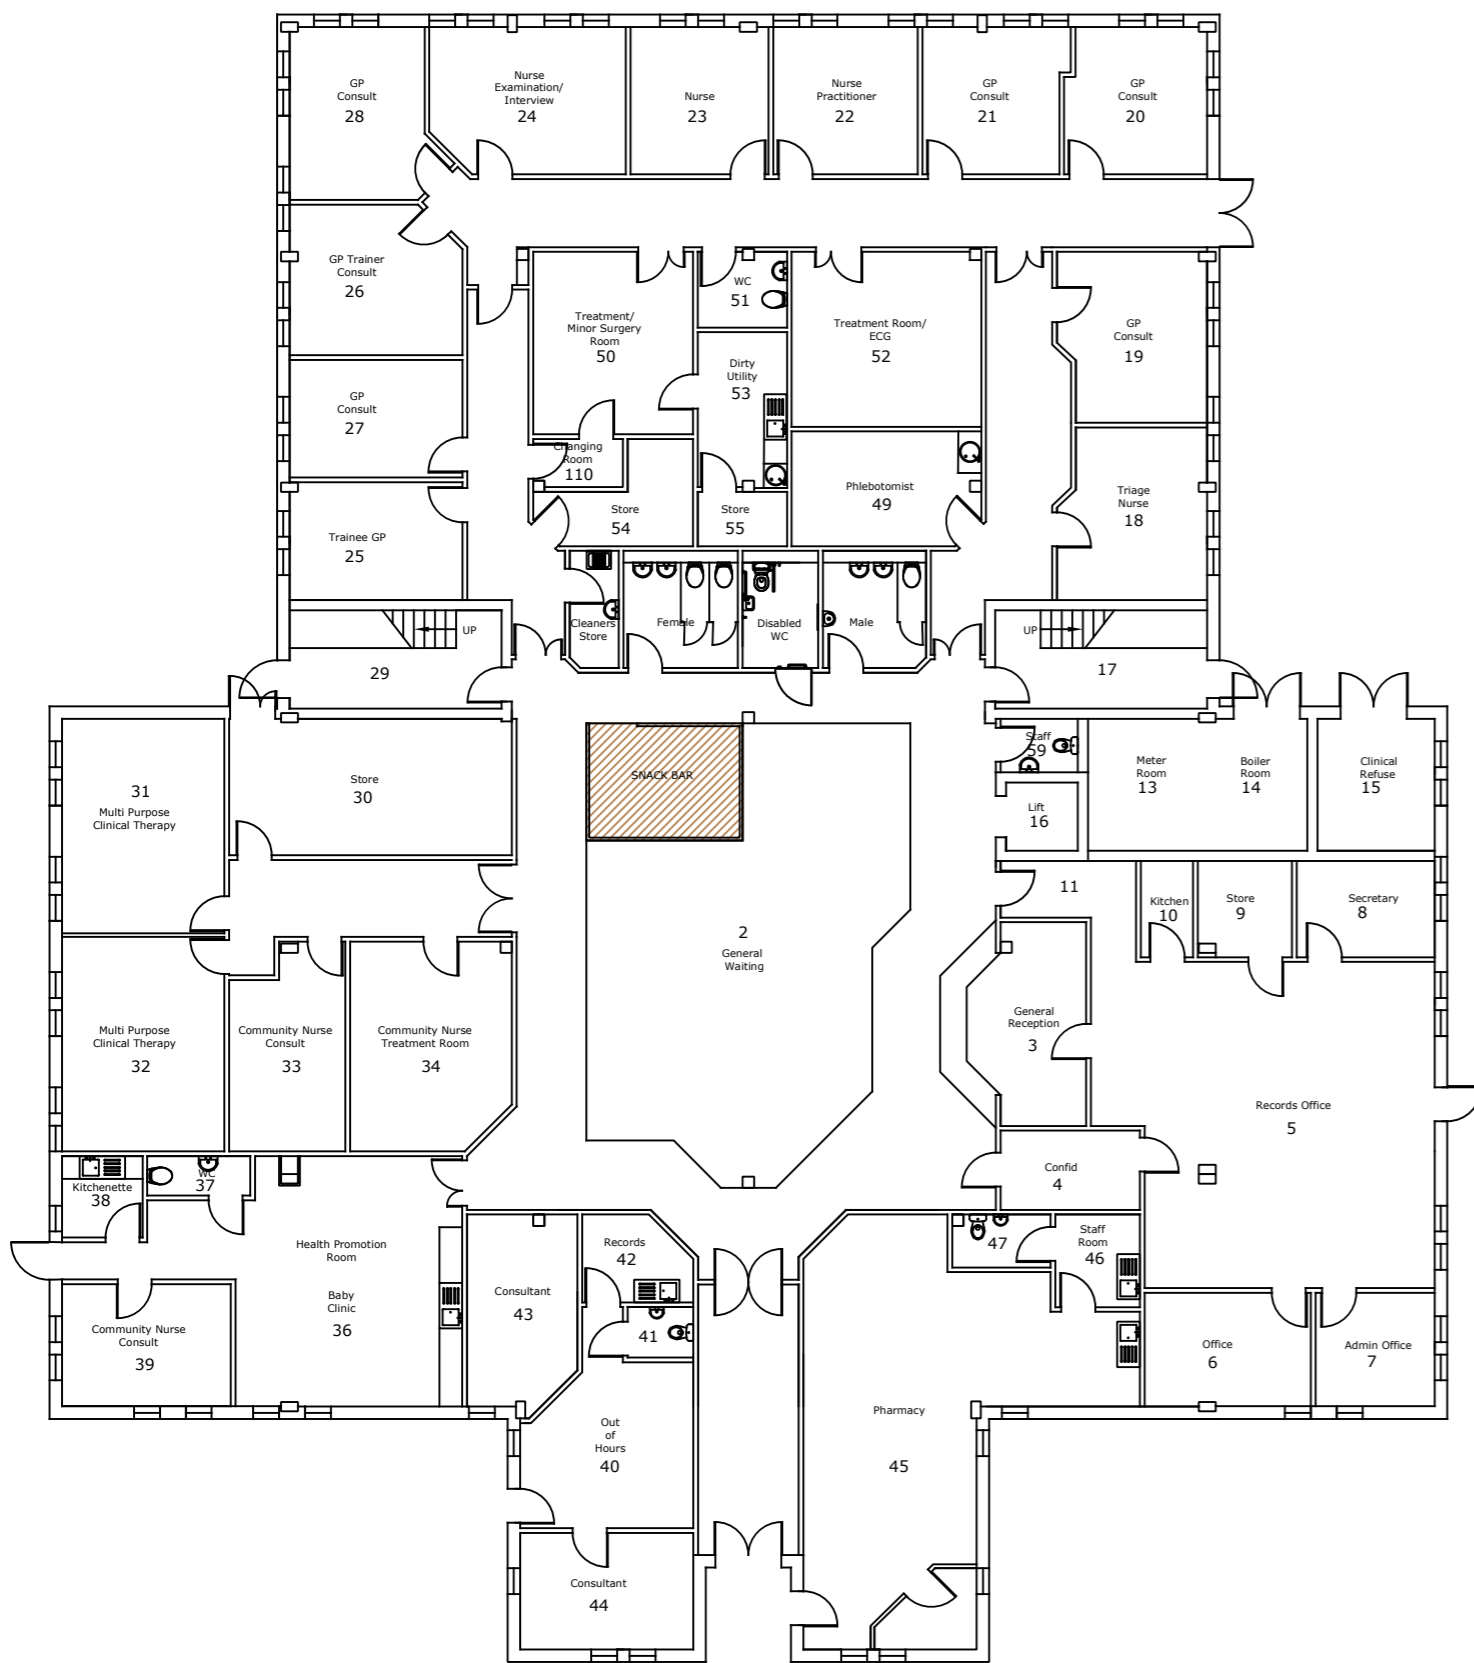

GROUND FLOOR

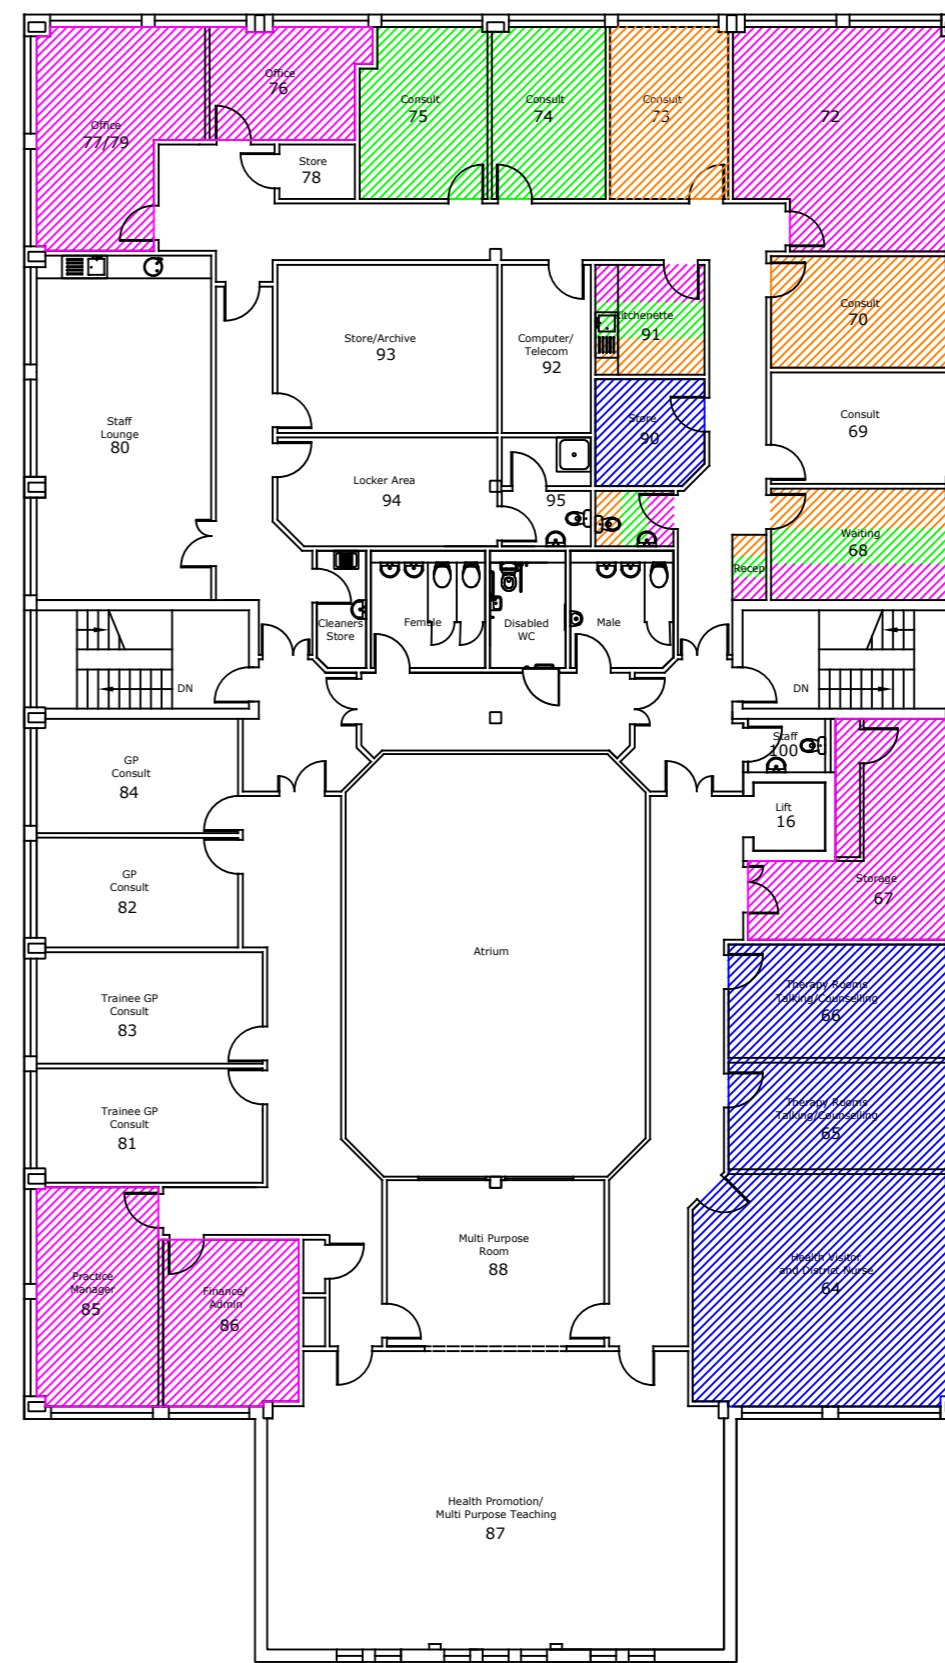

FIRST FLOOR