

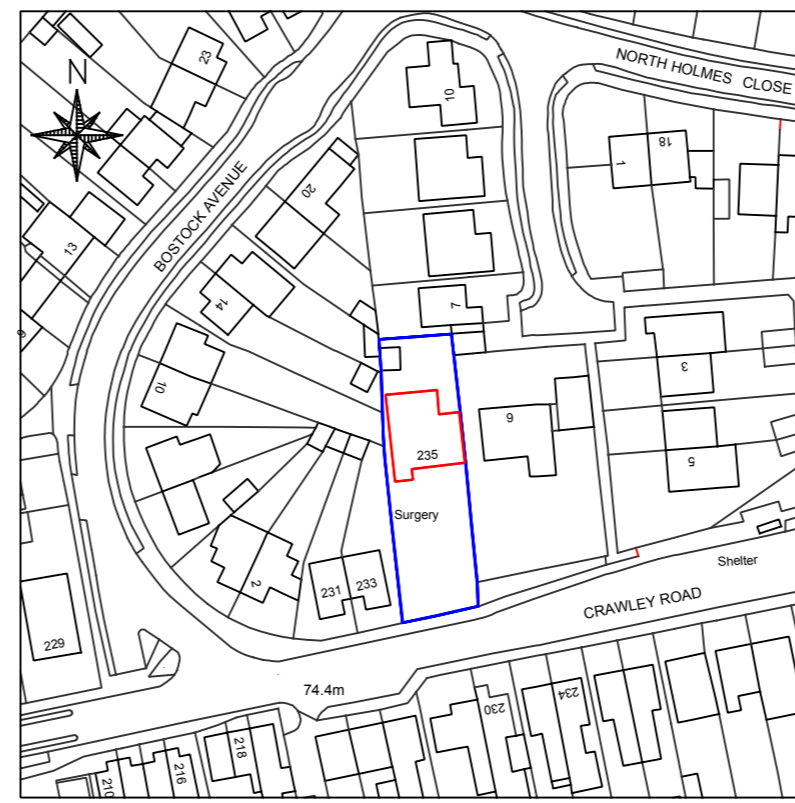


**NOTE**  
 Plans produced for the purpose stated below only.  
 This drawing is the copyright of HH CAD Plans ©



Land Registry Plan ✓  
 Marketing Plan  
 Measured Survey  
 Space Planning  
 CAD Re-draw From Hard Copy

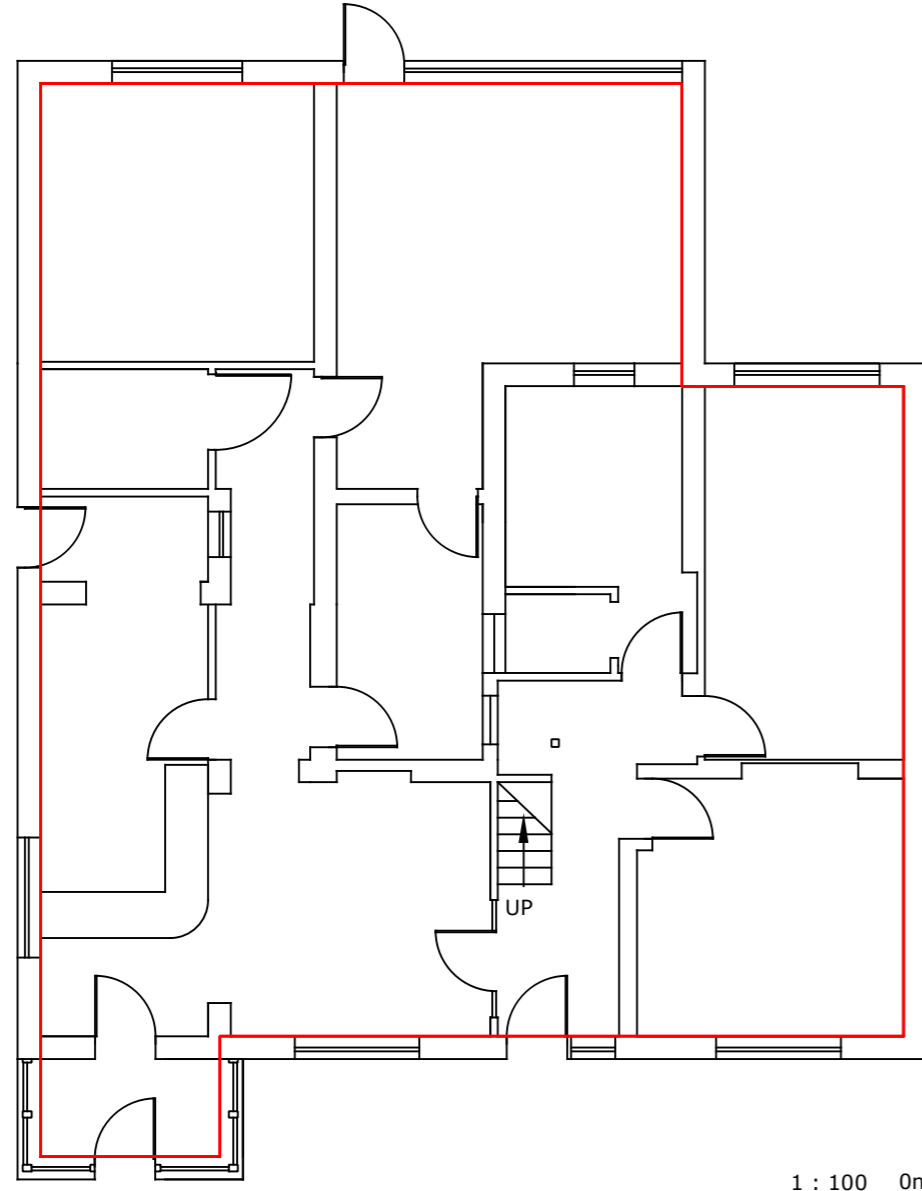

Ordnance Survey, (c) Crown Copyright 2017. All rights reserved. Licence number 100022432

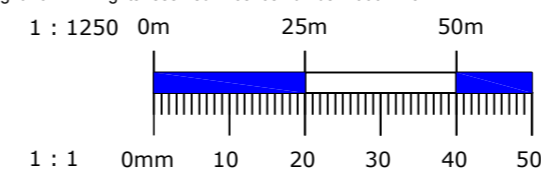

GROUND FLOOR

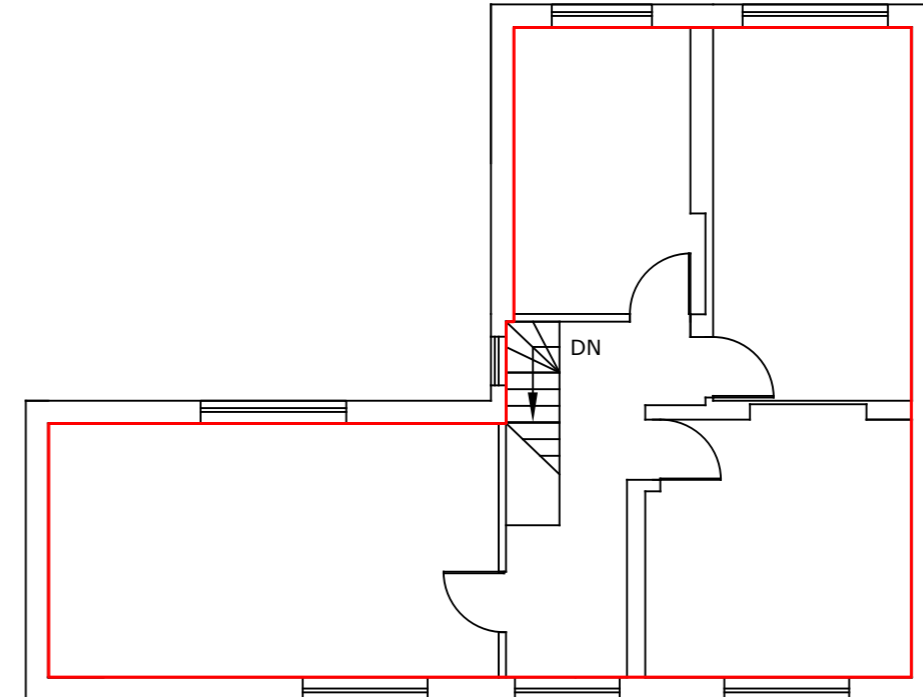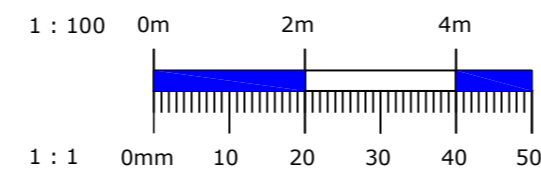

FIRST FLOOR



Address  
 235 Crawley Road  
 Horsham  
 West Sussex  
 RH12 4HD

Title  
 Lease Plan

Project Number  
 11181

Drawing Number 50363 Revision A

Scale: 1:100 & 1:1250

Date: 13-11-17 Drawn By  
 HMH

Client:  
 Mr G. Cresswell  
 Forestmead Dental Practice