
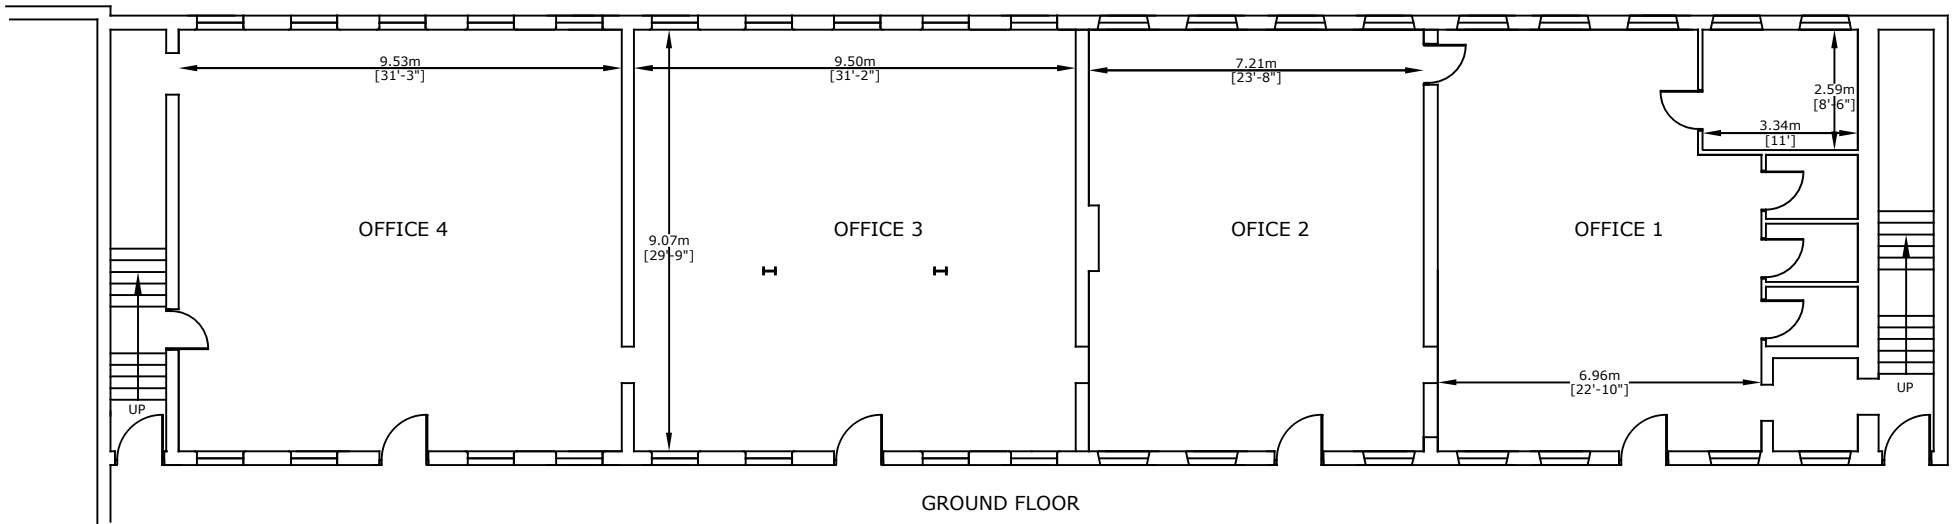


Offices R/O Hattersley Building
Whitelee Road, Swinton
Rotherham, South Yorks
S64 8BH

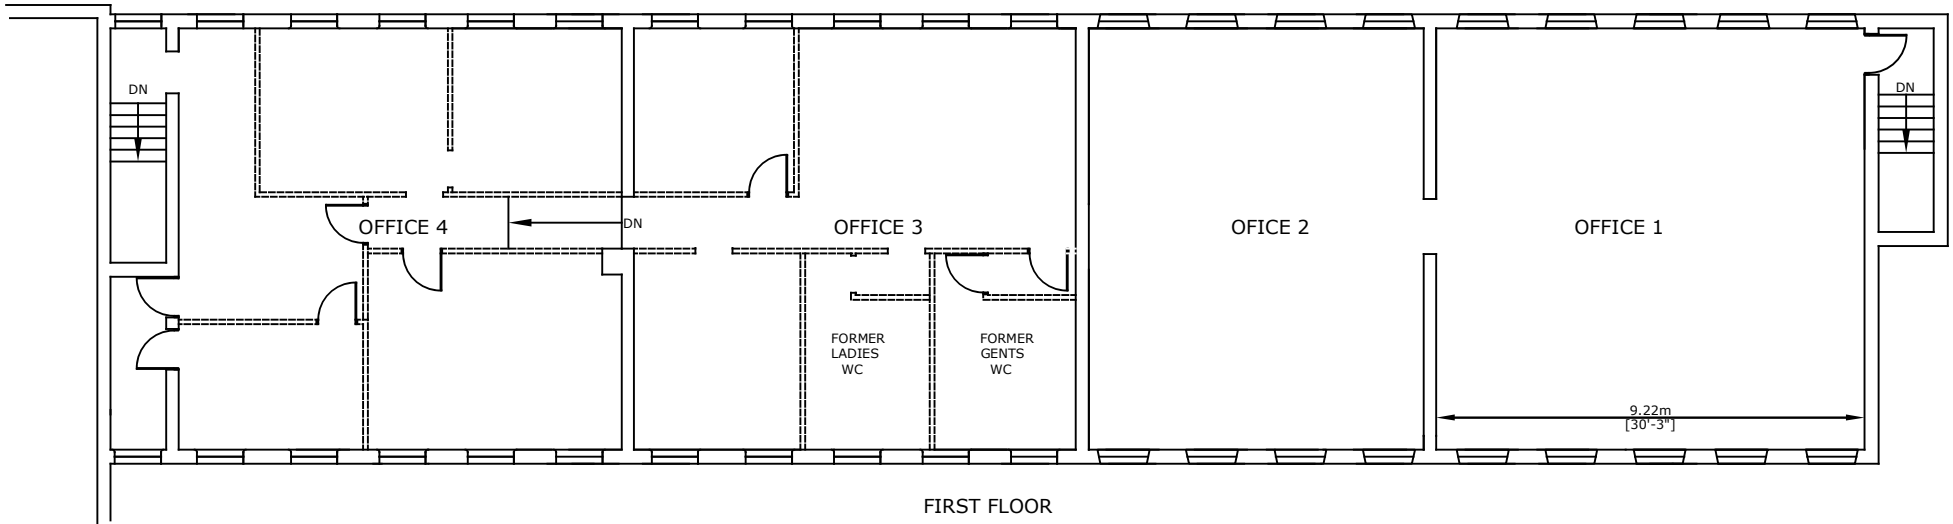

Measured in accordance with RICS guidelines. Every attempt is made to ensure accuracy, however all measurements are approximate. This floor plan is for illustrative purposes only and is not to scale.

© HH CAD Plans
Lease Plans * Floor Plans * Site Plans
Tel: 07768 310686 www.hhcadplans.co.uk