


NOTE


Plans produced for the purpose stated below only.

This drawing is the copyright of HH CAD Plans ©

Land Registry Plan  
Marketing Plan  
Measured Survey  
Space Planning ✓  
CAD Re-draw From Hard Copy

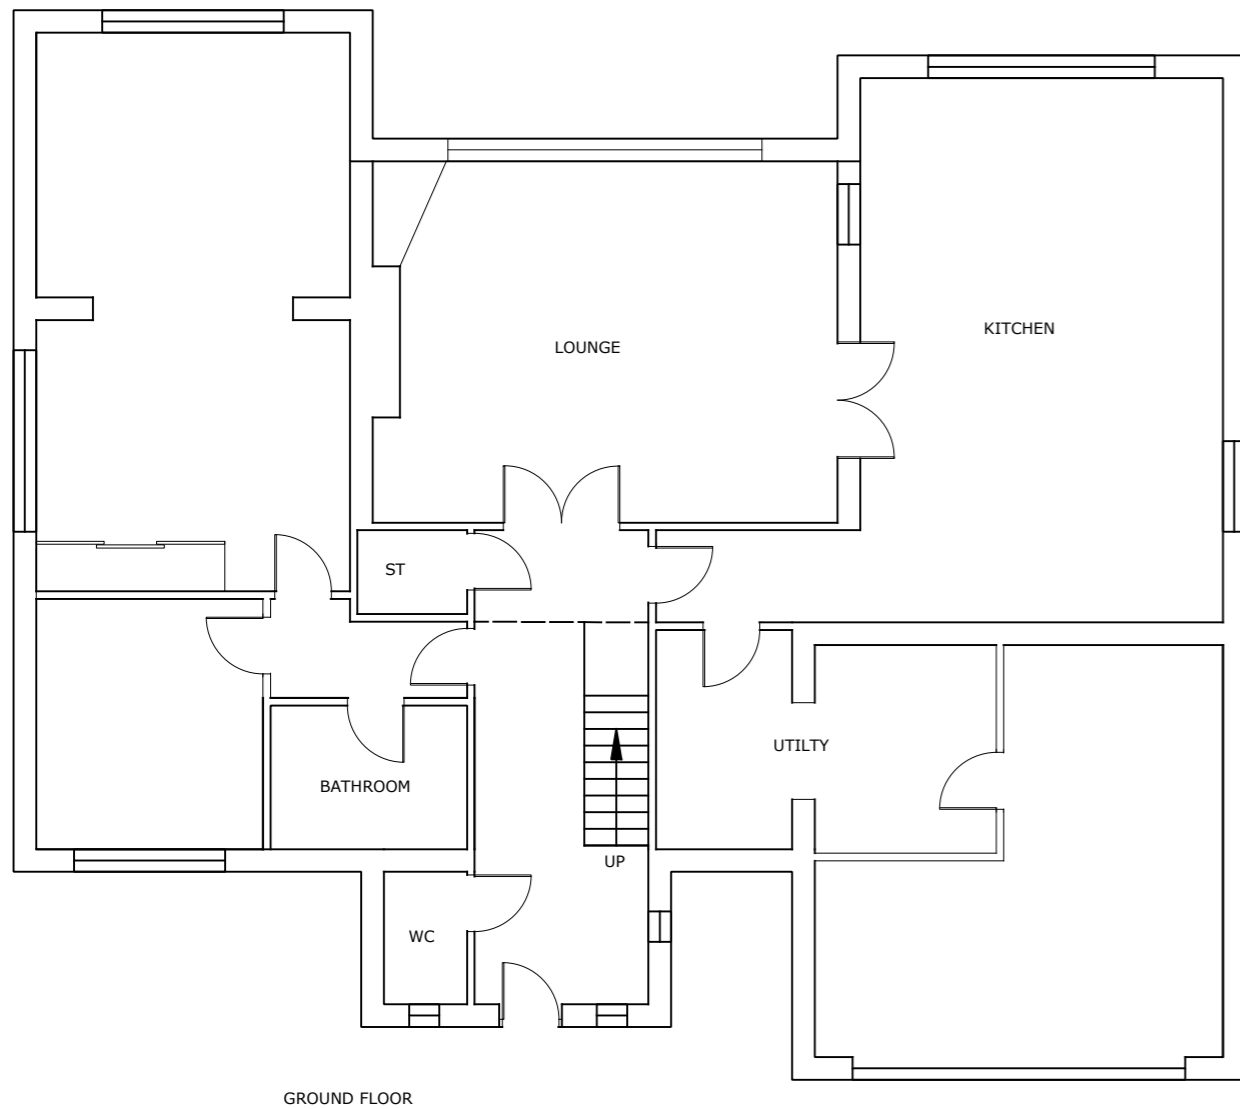


GROUND FLOOR

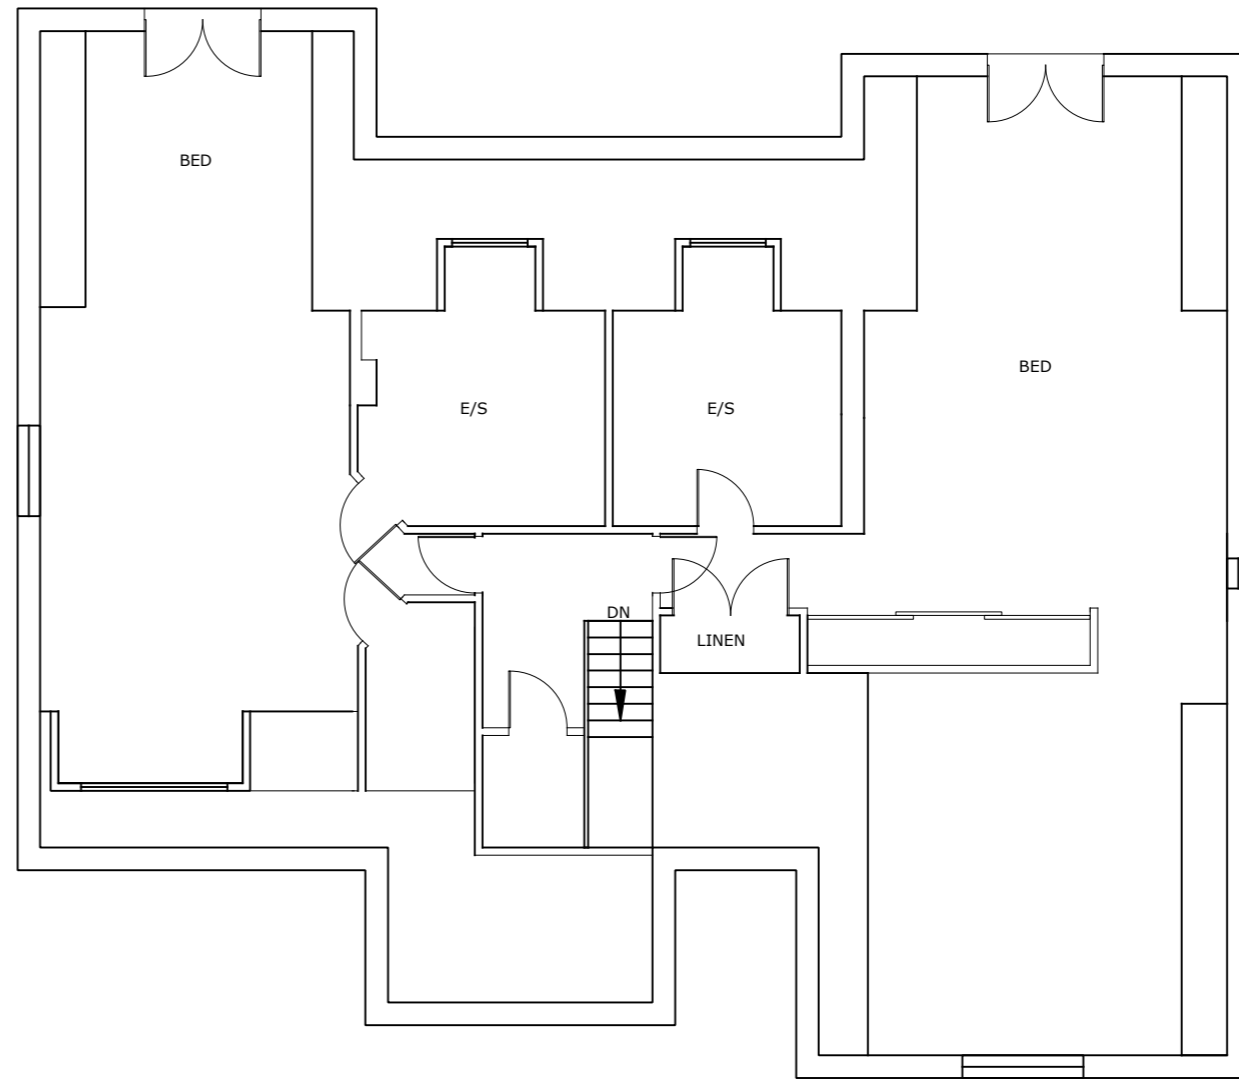

FIRST FLOOR

PLOTTED SCALE 1:100 AT A3

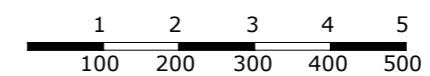

www.hhcadplans.co.uk  
hhcadplans@gmail.com  
07768 310686

Address  
Address  
9 Tivydale Drive  
Cawthorne  
Barnsley

Existing Layout

Project Number  
11136

Drawing Number  
50323

Revision A

Scale: 1 to 100

Date 11-7-16

Drawn By  
HMH

Client:  
Iain Grimley  
9 Tivydale Drive