




NOTE

Plans produced for the purpose stated below only.



This drawing is the copyright of HH CAD Plans ©

Lease Plan	✓
Marketing Plan	
Measured Survey	
Space Planning	
CAD Re-draw From Hard Copy	


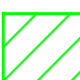
-  DEMISED PREMISES
-  COMMON AREAS
-  SHARED EXTERNAL SPACE




Ordnance Survey, (c) Crown Copyright 2018. All rights reserved. Licence number 100022432

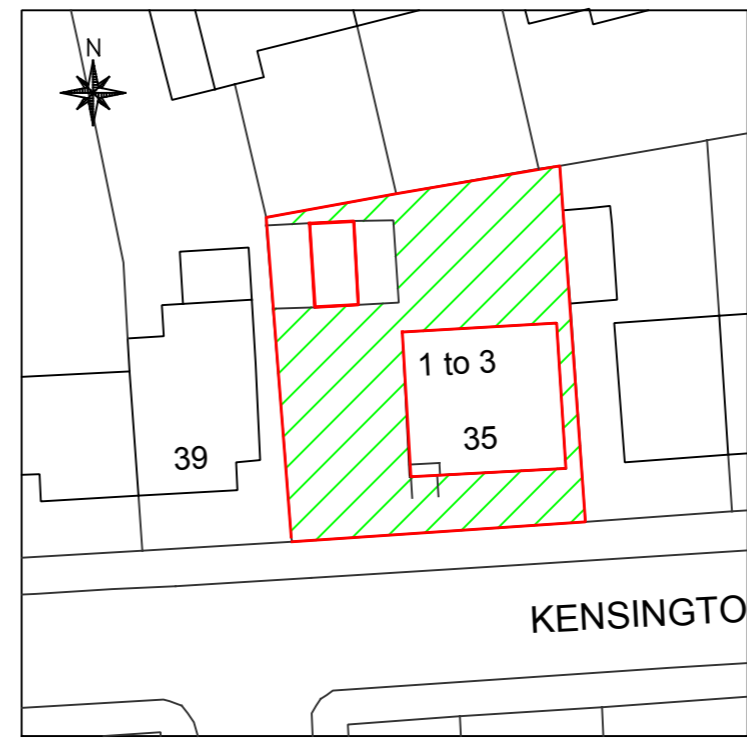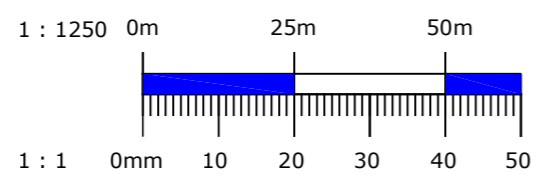

Ordnance Survey, (c) Crown Copyright 2018. All rights reserved. Licence number 100022432

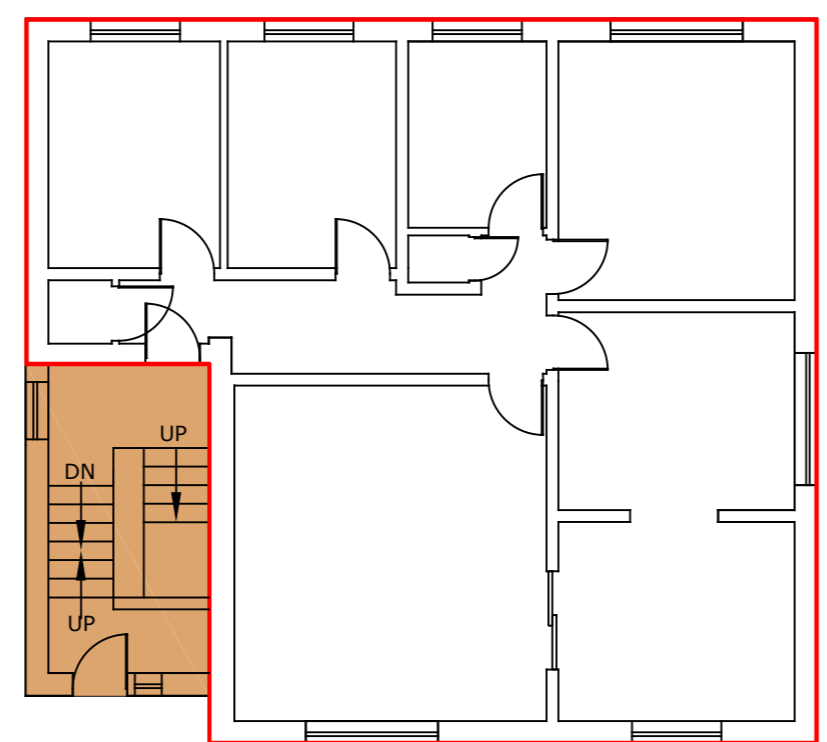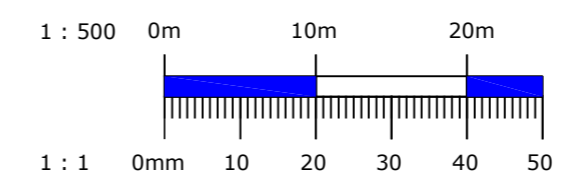

FIRST FLOOR

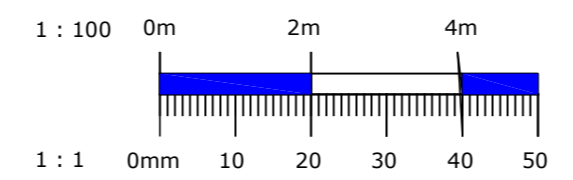

Address
 Flat 2, 35 Kensington Road
 Barnsley
 South Yorkshire
 S75 2TU

Title
 Lease Plan
 First Floor Flat

Project Number
 11187

Drawing Number | Revision A
 50382/2

Scale: 1:100, 1:500 & 1:1250

26-01-18 | Drawn By
 HMH

Client:
 MKB Solicitors LLP