

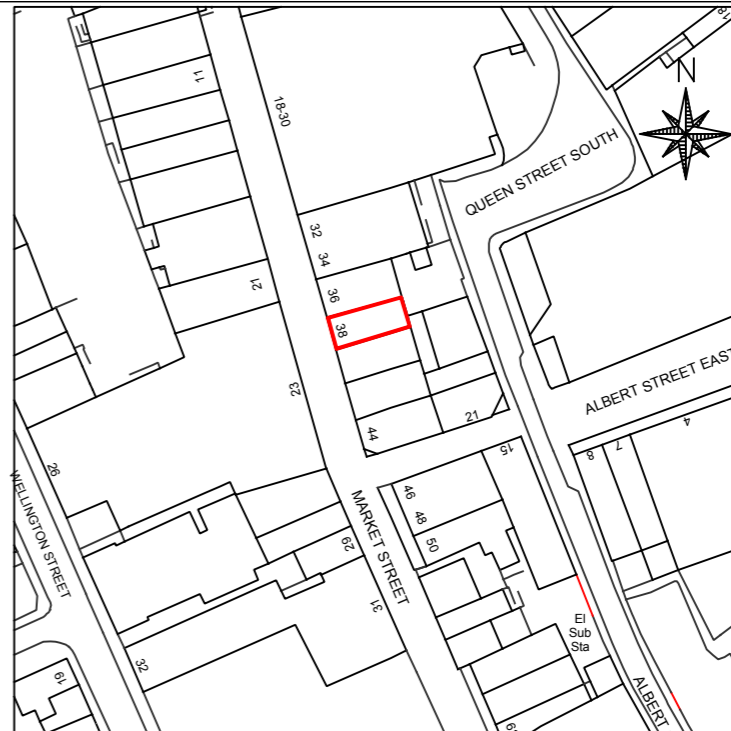


**NOTE**  
 Plans produced for the purpose stated below only.  
 This drawing is the copyright of HH CAD Plans ©


Land Registry Plan ✓  
 Marketing Plan  
 Measured Survey  
 Space Planning  
 CAD Re-draw From Hard Copy

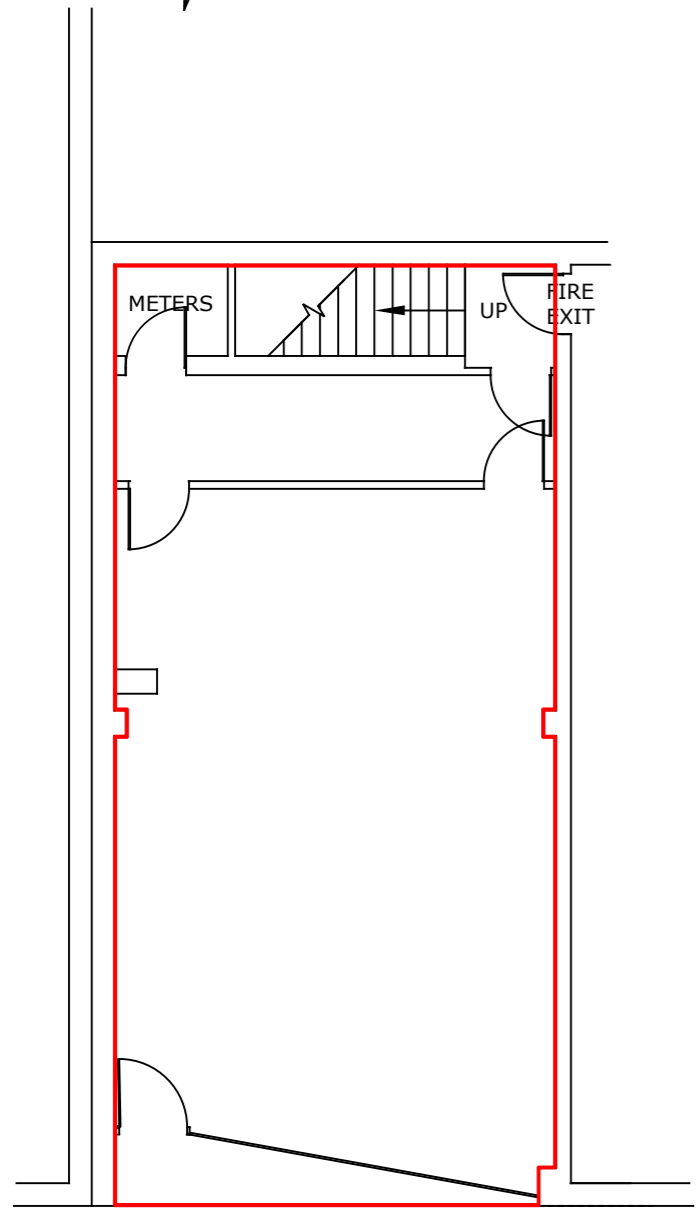


Ordnance Survey, (c) Crown Copyright 2017. All rights reserved. Licence number 10002432

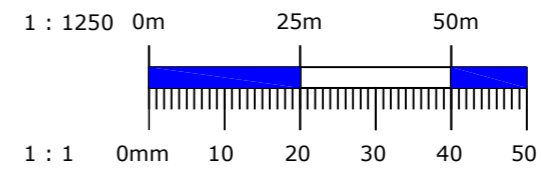

GROUND FLOOR

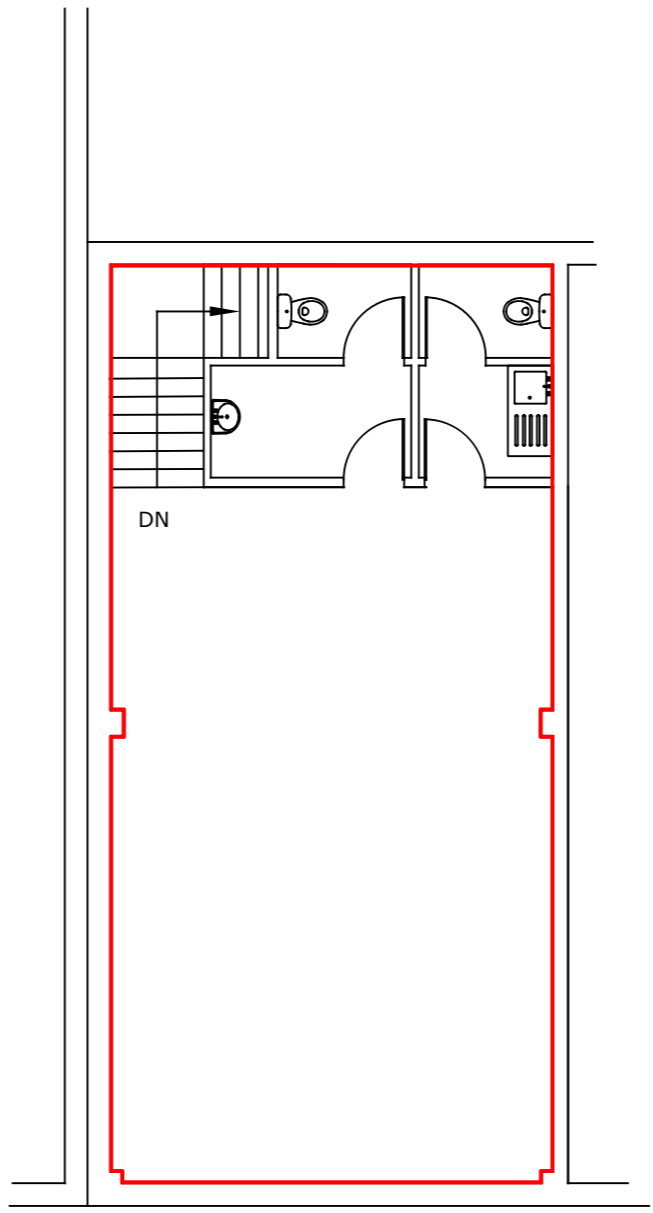

FIRST FLOOR

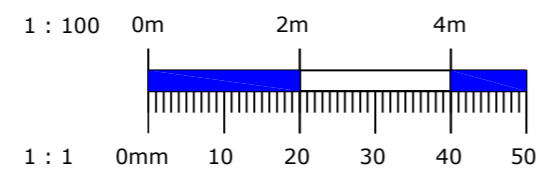

Address  
 38 Market Street  
 Barnsley  
 South Yorkshire  
 S70 1SN

Title  
 Lease Plan

Project Number  
 11782

Drawing Number  
 50364

Revision A

Scale: 1:100 & 1:1250

Date: 17-11-17

Drawn By  
 HMH

Client:  
 Mr Rashid Khan  
 Nain Carpet Limited